
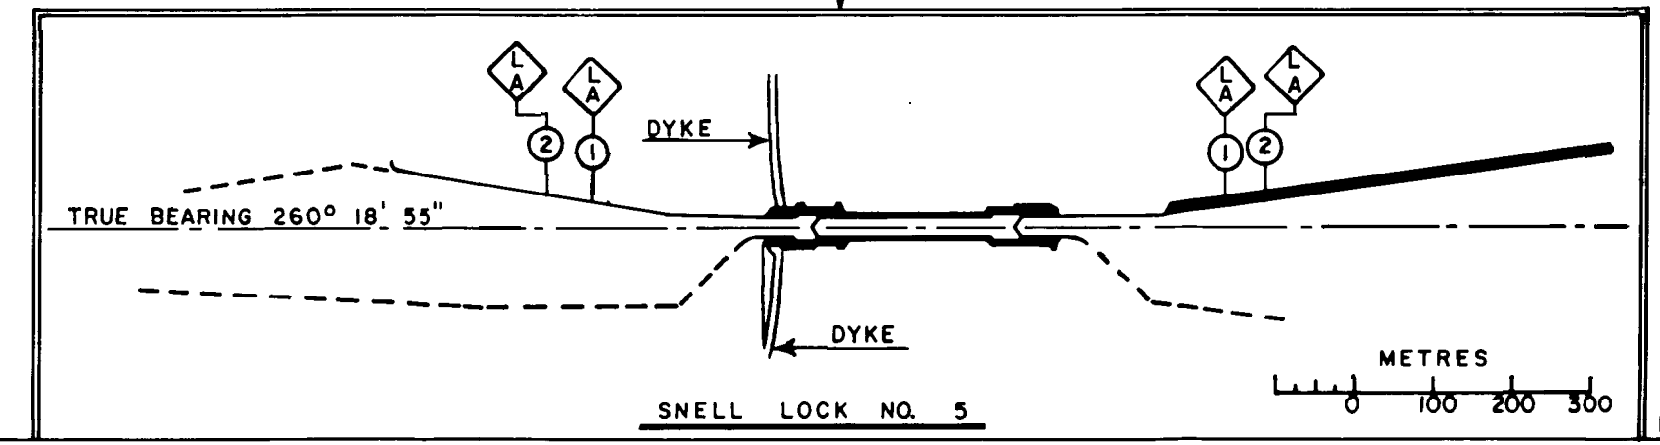


REFER TO SHEET 1 OF 4 FOR LEGEND SHEET 2 OF 4

The St. Lawrence Seaway Management Corporation
 Corporation de Gestion de la Voie Maritime du Saint-Laurent

GENERAL PLAN OF THE ST. LAWRENCE SEAWAY MONTREAL TO LAKE ONTARIO TRAFFIC CONTROL SECTOR NO. 2

Date de révision 2008/01/21
 Révisé par J. M.
 Scale
 Drawing No. 115070

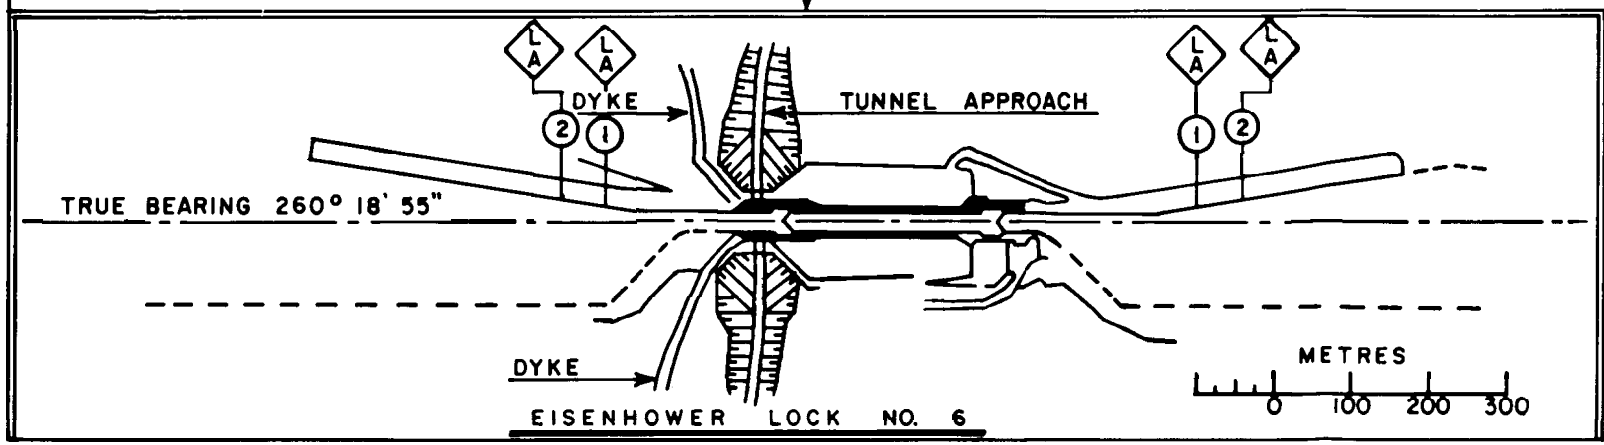

DRAWN DS